



# Installation example Running track / Playing field class A 15

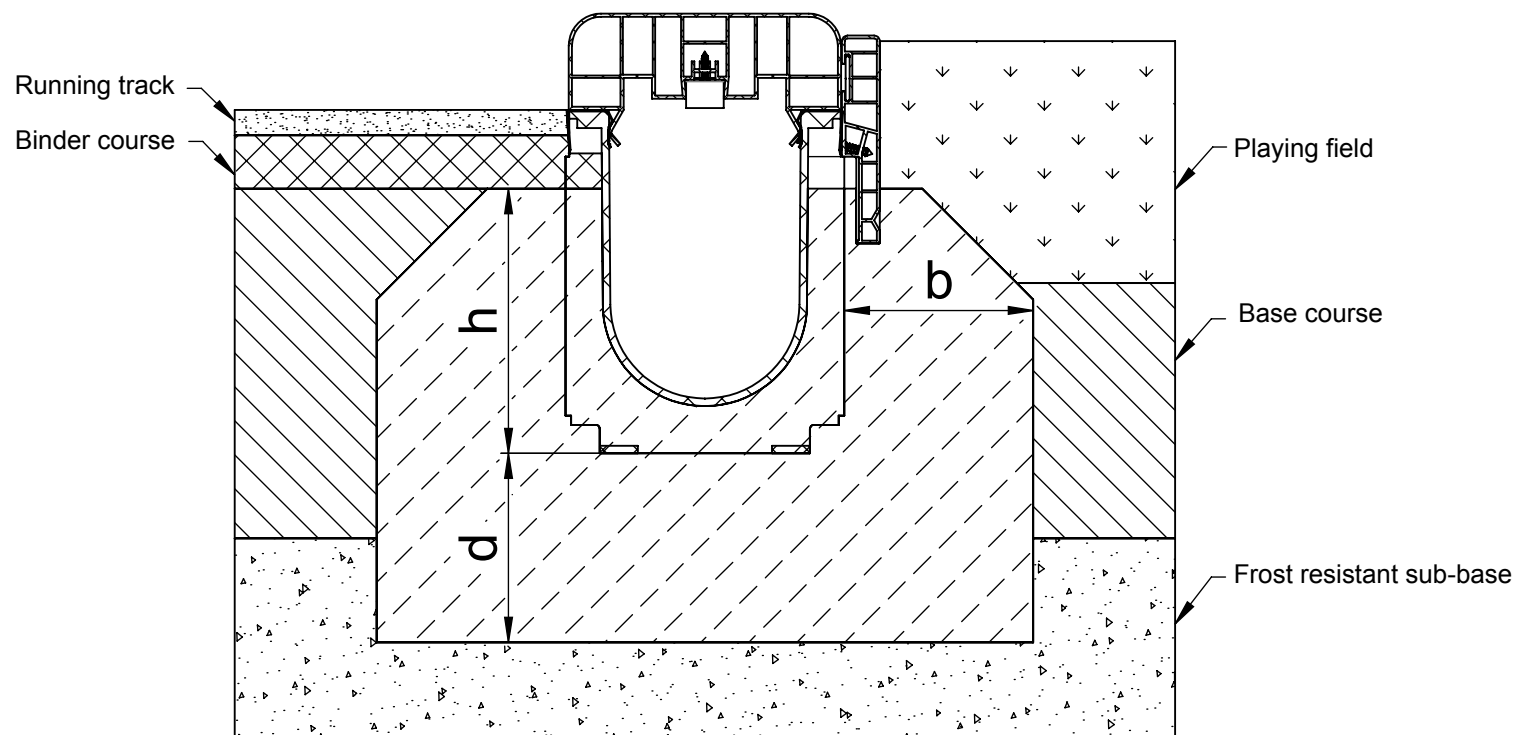

Category according to EN 1433 / DIN 19580		A 15	B 125	C 250	D 400**	E 600	F 900	Applying to follwing systems:  <b>SPORTFIX Channel with turf support</b>	
Foundation: with b / thickness d / height h (in cm)		10 / 10 / 14							
The named concrete quality is a minimum quality									
EN 206-1 / DIN 1045-2	without danger of frost on the lateral support	C 20/25							
	with danger of frost on the lateral support	C 30/37 XD 1							
The installation examples / advise constantly are adapted to the technical conditions. With new editions older expenditures lose their validity. Before planning or installation please verify the current version at <a href="http://www.hauraton.com">www.hauraton.com</a> In building construction is a sealing layer below the channels necessary.		Condition: 17.09.2014			Our general installation instructions apply.			Format DIN A4	  Werkstr. 13 76437 Rastatt Germany  Tel. +49 (0) 72 22 9 58-0 Fax +49 (0) 72 22 9 58-100 info@hauraton.com
								scale 1:4	
		HAN	DOK	VER	TYP				
			78_0000049438	8	W				
** Not for use in continously frequented areas of carriageway or motorways									